



DO NOT SCALE FROM THIS DRAWING
EXCEPT FOR PLANNING PURPOSES ONLY
Copyright reserved

This drawing is issued for the sole & exclusive use of the named recipient. Distribution to any third party is on the strict understanding that no liability is accepted by YMD Boon Ltd for any discrepancies, errors or omissions that may be present & no guarantee is offered as to the accuracy of information shown. All dimensions to be checked on site & any discrepancies found shall be brought to the attention of YMD Boon Ltd prior to commencement of any building works.

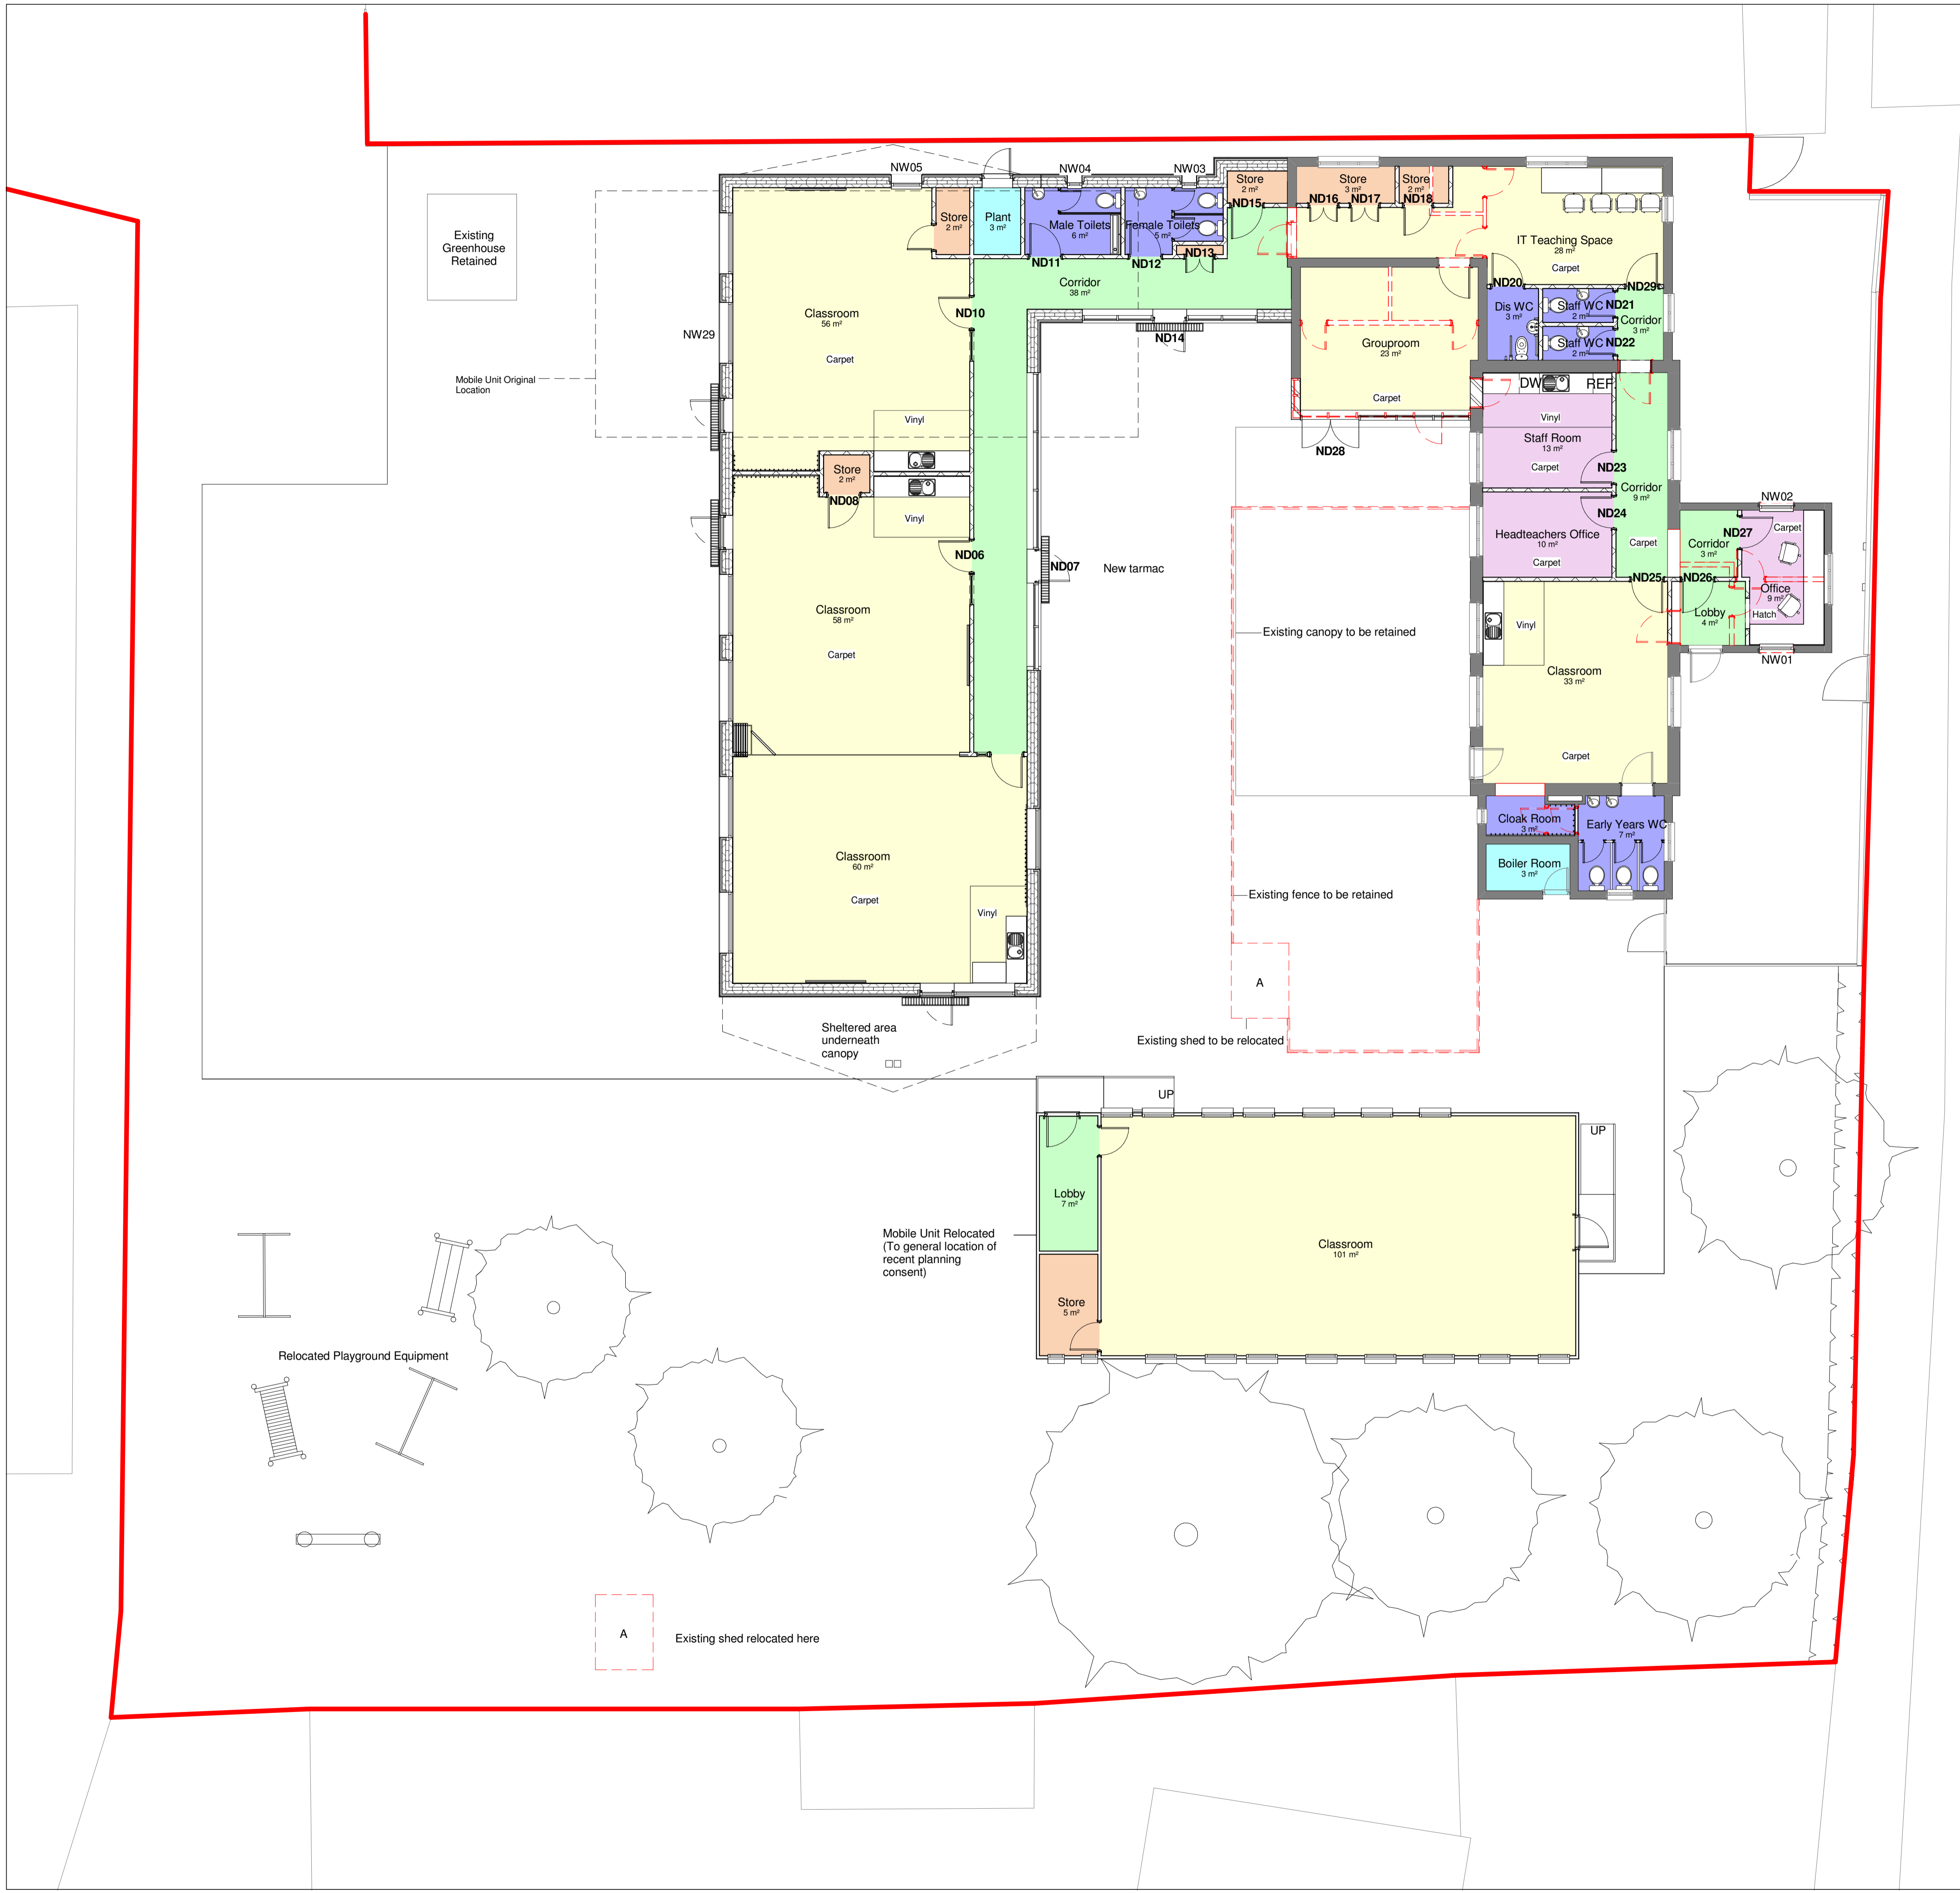

Hoby Road

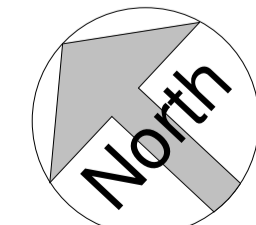

Revisions	Date	Drawn	Chk'd
-----------	------	-------	-------

PRELIMINARY



York House, Fernie Road, Market Harborough, LE16 7PH
Tel: 01858 464 482 Fax: 01858 467 604
12 Pride Point Drive, Point Point, Derby, DE24 8BX
Tel: 01332293404
Email: enquiries@ymdboon.co.uk

CLIENT
Thrussington CofE Primary School

PROJECT
School Redevelopment

DRAWING TITLE			
Proposed Floor Plan			
SCALE	DATE	DRAWN BY	REV
1:100 @ A1	06/15/16	SD	
PROJECT NUMBER	DRAWING NUMBER		
J3155	000-YMD-01-00-DR-A-2002		